

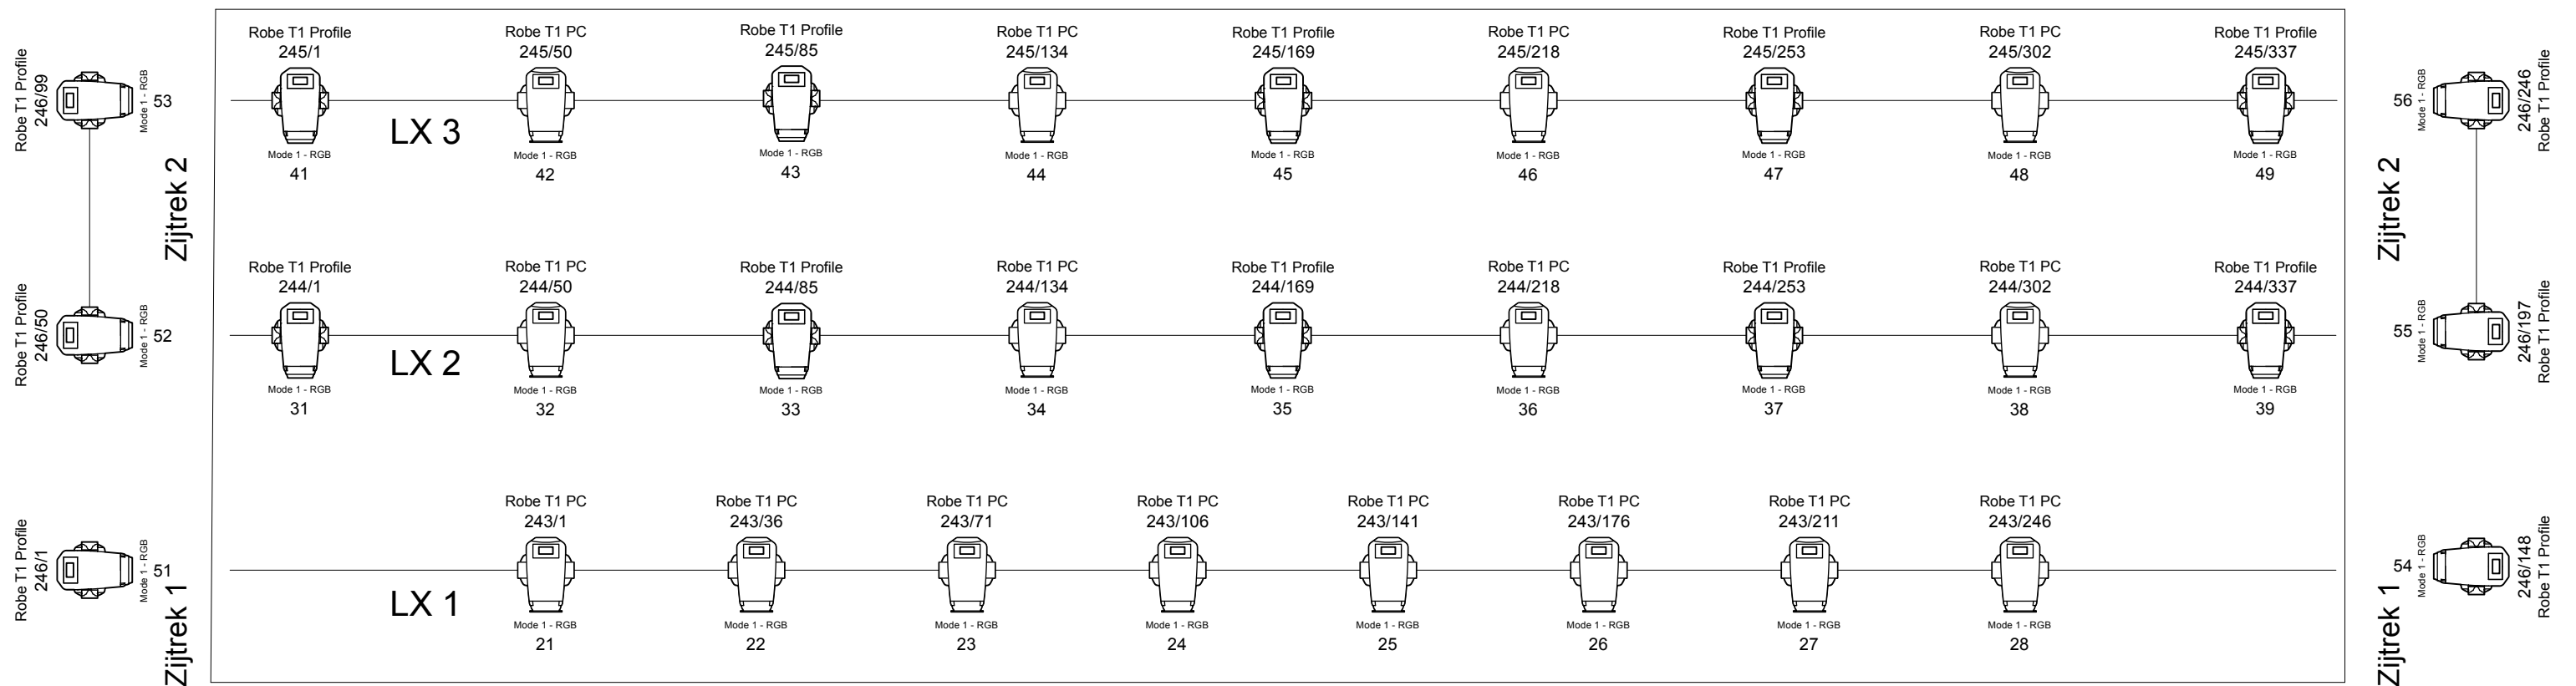




			sACN		Muziekcentrum Grotezaal v6.2	sACN					
			ip-adres								
ONPC			MC Patchkast	192.168.1.22		zaallicht	Onder Balkon	240	101		
			MC Zwerf	192.168.1.21			Zaal 1	240	102		
			onpc-muur	192.168.1.12			Zaal 2	240	103		
			onpc-mobiel	192.168.1.11			Zaal 3	240	104		
			grandma-light 2	192.168.1.1			Zaal 4	240	105		
			Startdust	192.168.1.31			Toneel 1	240	106		
			Lumicore	192.168.1.222			Toneel 2	240	107		
			ELC Node	192.168.1.232			Koor	240	108		
			subnet	255.255.255.0			Wand BG	240	109		
							Wand 1ste	240	110		
						Wand 2de	240	111			
fixture			Robe T2 1	2.246.203.211		Haze	Hazer heat	240	510		
			Robe T2 2	2.246.203.214			Hazer on/off	240	511		
			Robe T2 3	2.246.203.239			Fan	240	512		
			Robe T2 4	2.246.203.224			Ledstrips zaal	240	201	18xRGB	
			Robe T2 5 FS	2.247.59.97							
			Robe T2 6	2.246.203.225							
			Robe T2 7	2.246.203.215							
			Robe T2 8	2.247.12.49							
			Robe T2 9	2.246.203.210							
			Robe T2 10	2.246.203.220							
			Robe T2 11	2.246.203.213							
			Robe T2 12 FS	2.247.58.84							
			Robe T2 13	2.246.203.212							
			Robe T2 14	2.246.203.221							
			Robe T2 15	2.246.203.218							
Robe T2 16	2.246.203.217										
			Gast poort	10.101.11.6/16							

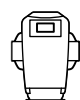

Robe T1 PC
mode 1 RGB

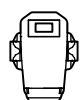

Robe T1 profile
mode 1 RGB

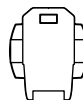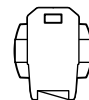Robe T2 profile
mode 1 RGBRobe T2 profile FS
mode 1 RGB

Evenement		
Locatie	Getekend door:	Datum
Muziekcentrum Grote Zaal	PdV	11-09-2025
CAD File Name MC Grote zaal lichtplan 2025 v6.2.vwx		