



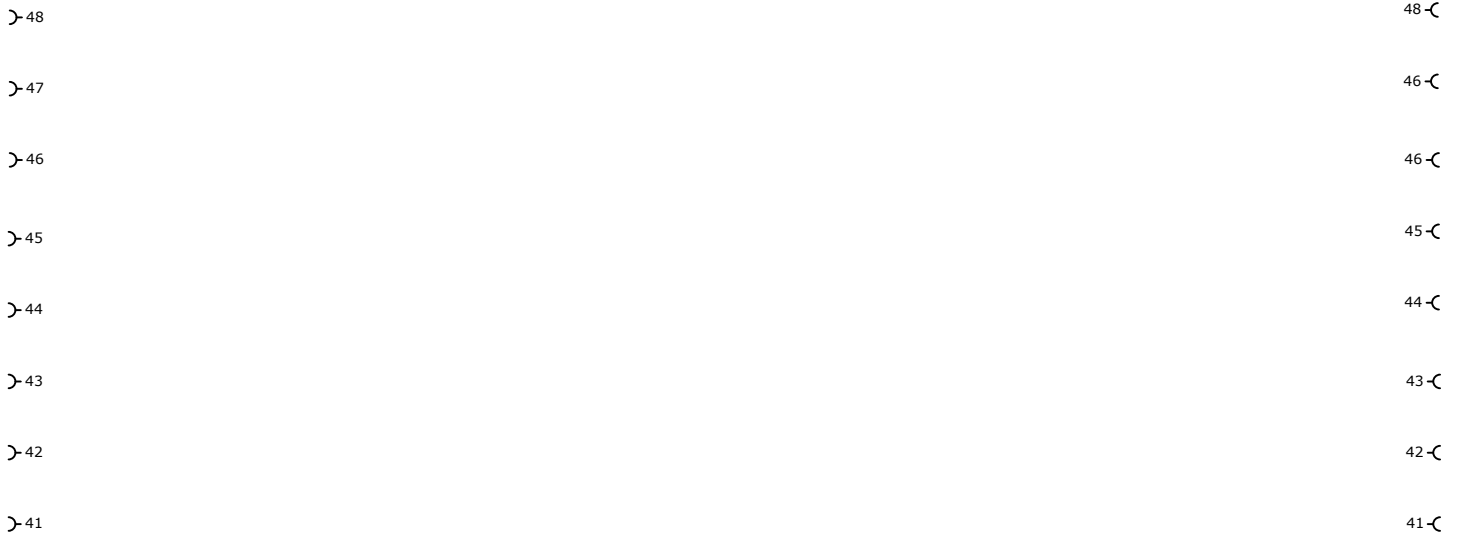


 


Harting 8p 1: 49 t/m 56
 2: 57 t/m 64
 3: 65 t/m 72
 4: 73 t/m 78 (let op! 6 dimmers)
 5: 79 t/m 84 (let op! 6 dimmers)

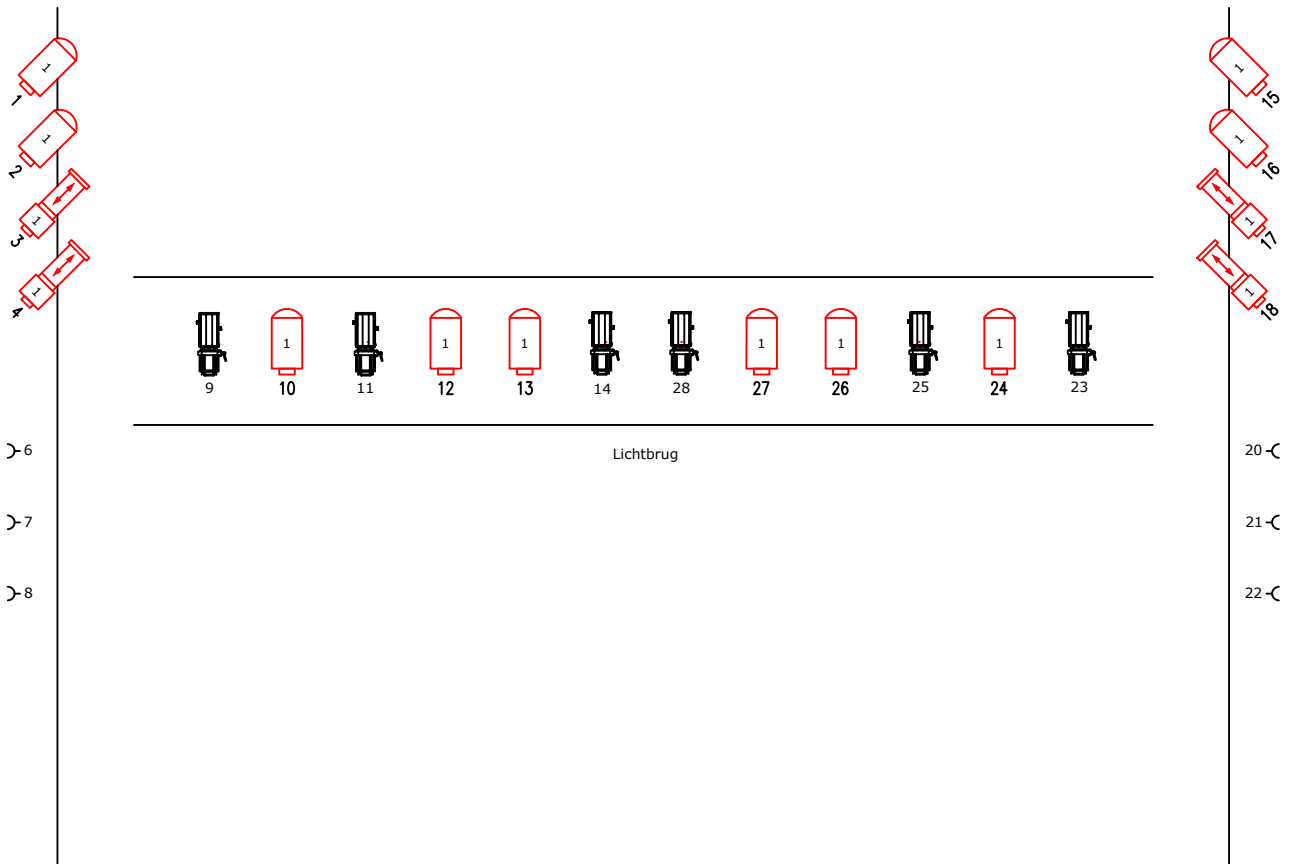

Portaal



Lichtbrug

-  ADB 1kW PC
-  ADB 1,2kW profiel
-  Niethammer 1kW profiel
-  Vrije Dimmer 2kW
-  Zaallicht 150 t/m 152
-  Robert Juliat 1kW profiel 16-35gr

Lichtplan Kleine Willem

Gezelschap:	101	103	105	106	109	111	113
Voorstelling:	116	117	118	119	121	124	126
Datum:	132	136	139	142	147	152	158
	161	164	174	180	181	195	197
	200	201	202	203	205	R ₁₁₄	R ₁₁₉
	Lee filters						